


REGIONALNI PUT RAŠKA - BRUS-R-218a

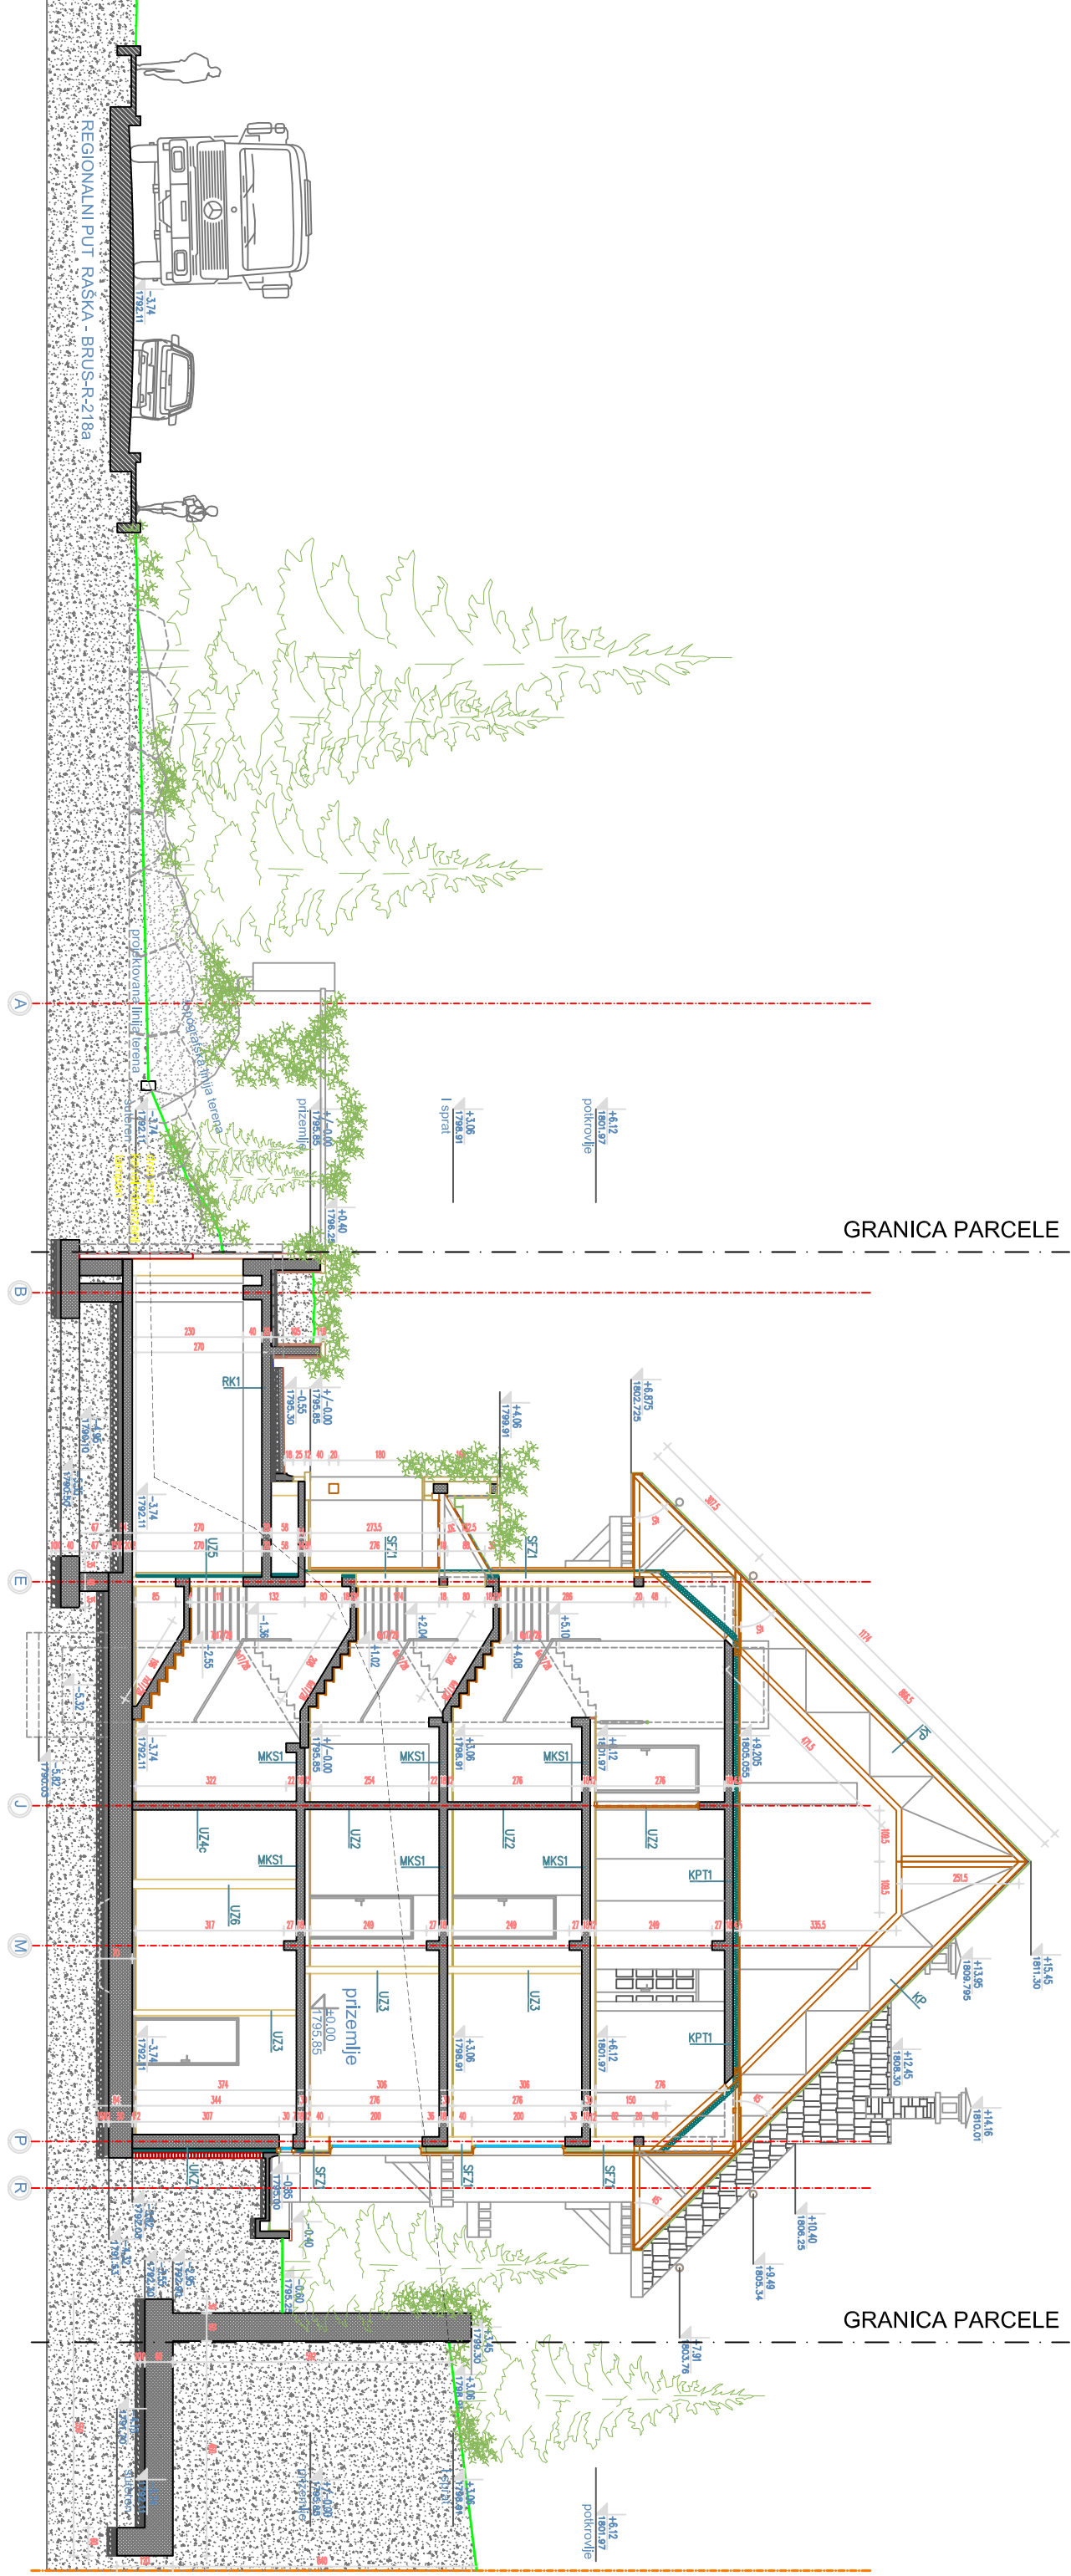

GRANICA PARCELE

GRANICA PARCELE